

Notes

Legend

E	ISSUED FOR MUNICIPAL CONSENT	PH	TB	17.07.18
D	ISSUED FOR MUNICIPAL CONSENT	PH	TB	17.05.09
C	ISSUED FOR MUNICIPAL CONSENT	PH	TB	17.05.01
B	ISSUED FOR PERMITTING	PH	TB	17.03.09
A	ISSUED FOR PERMITTING	PH	TB	17.02.03

Revision By Appd. YY.MM.DD

File Name:	RC	LL	PH	17.07.18
	Dwn.	Chkd.	Dsgn.	YY.MM.DD

Permit-Seal

Client/Project



AMHERST ISLAND WIND PROJECT
75MW WIND FARM
Amherst Island, Loyalist Township, Ontario

Title

ISSUED FOR PERMIT
MUNICIPAL ROAD USE PACKAGE
INDEX

Project No. 133560100	Scale 1:1000H	0 10 25 50m 0 1 2.5 5m
Drawing No.	Sheet	Revision

INDEX	
MR100-1	KEY MAP
MR100-2	INDEX
MR200	SOUTH SHORE ROAD-PLAN AND PROFILE
MR201	SOUTH SHORE ROAD-PLAN AND PROFILE
MR202	SOUTH SHORE ROAD-PLAN AND PROFILE
MR203	SOUTH SHORE ROAD-PLAN AND PROFILE
MR204	SOUTH SHORE ROAD-PLAN AND PROFILE
MR205	SOUTH SHORE ROAD-PLAN AND PROFILE
MR206	SOUTH SHORE ROAD-PLAN AND PROFILE
MR207	SOUTH SHORE ROAD-PLAN AND PROFILE
MR208	SOUTH SHORE ROAD-PLAN AND PROFILE
MR209	SOUTH SHORE ROAD-PLAN AND PROFILE
MR210	SOUTH SHORE ROAD-PLAN AND PROFILE
MR211	SOUTH SHORE ROAD-PLAN AND PROFILE
MR212	SOUTH SHORE ROAD-PLAN AND PROFILE
MR213	SOUTH SHORE ROAD-PLAN AND PROFILE
MR214	SOUTH SHORE ROAD-PLAN AND PROFILE
MR215	LOWER 40 FOOT ROAD-PLAN AND PROFILE
MR216	LOWER 40 FOOT ROAD-PLAN AND PROFILE
MR217	LOWER 40 FOOT ROAD-PLAN AND PROFILE
MR218	LOWER 40 FOOT ROAD-PLAN AND PROFILE
MR219	LOWER 40 FOOT ROAD-PLAN AND PROFILE
MR220	LOWER 40 FOOT ROAD-PLAN AND PROFILE
MR221	FRONT ROAD-PLAN AND PROFILE
MR222	FRONT ROAD-PLAN AND PROFILE
MR223	FRONT ROAD-PLAN AND PROFILE
MR224	FRONT ROAD-PLAN AND PROFILE
MR225	FRONT ROAD-PLAN AND PROFILE
MR226	FRONT ROAD-PLAN AND PROFILE
MR227	FRONT ROAD-PLAN AND PROFILE
MR228	FRONT ROAD-PLAN AND PROFILE
MR229	FRONT ROAD-PLAN AND PROFILE
MR230	FRONT ROAD-PLAN AND PROFILE

MR231	FRONT ROAD-PLAN AND PROFILE
MR232	FRONT ROAD-PLAN AND PROFILE
MR233	FRONT ROAD-PLAN AND PROFILE
MR234	FRONT ROAD-PLAN AND PROFILE
MR235	FRONT ROAD-PLAN AND PROFILE
MR236	FRONT ROAD-PLAN AND PROFILE
MR237	FRONT ROAD-PLAN AND PROFILE
MR238	FRONT ROAD-PLAN AND PROFILE
MR239	FRONT ROAD-PLAN AND PROFILE
MR240	FRONT ROAD-PLAN AND PROFILE
MR241	FRONT ROAD-PLAN AND PROFILE
MR242	FRONT ROAD-PLAN AND PROFILE
MR243	2ND CONCESSION ROAD-PLAN AND PROFILE
MR244	2ND CONCESSION ROAD-PLAN AND PROFILE
MR245	2ND CONCESSION ROAD-PLAN AND PROFILE
MR246	2ND CONCESSION ROAD-PLAN AND PROFILE
MR247	2ND CONCESSION ROAD-PLAN AND PROFILE
MR248	2ND CONCESSION ROAD-PLAN AND PROFILE
MR249	2ND CONCESSION ROAD-PLAN AND PROFILE
MR250	2ND CONCESSION ROAD-PLAN AND PROFILE
MR251	2ND CONCESSION ROAD-PLAN AND PROFILE
MR252	2ND CONCESSION ROAD-PLAN AND PROFILE
MR253	2ND CONCESSION ROAD-PLAN AND PROFILE
MR254	2ND CONCESSION ROAD-PLAN AND PROFILE
MR255	2ND CONCESSION ROAD-PLAN AND PROFILE
MR256	2ND CONCESSION ROAD-PLAN AND PROFILE
MR257	2ND CONCESSION ROAD-PLAN AND PROFILE
MR258	2ND CONCESSION ROAD-PLAN AND PROFILE
MR259	2ND CONCESSION ROAD-PLAN AND PROFILE

MR260	2ND CONCESSION ROAD-PLAN AND PROFILE
MR261	2ND CONCESSION ROAD-PLAN AND PROFILE
MR262	3RD CONCESSION ROAD-PLAN AND PROFILE
MR263	3RD CONCESSION ROAD-PLAN AND PROFILE
MR264	3RD CONCESSION ROAD-PLAN AND PROFILE
MR265	3RD CONCESSION ROAD-PLAN AND PROFILE
MR266	3RD CONCESSION ROAD-PLAN AND PROFILE
MR267	3RD CONCESSION ROAD-PLAN AND PROFILE
MR268	3RD CONCESSION ROAD-PLAN AND PROFILE
MR269	3RD CONCESSION ROAD-PLAN AND PROFILE
MR270	3RD CONCESSION ROAD-PLAN AND PROFILE
MR271	3RD CONCESSION ROAD-PLAN AND PROFILE
MR272	3RD CONCESSION ROAD-PLAN AND PROFILE
MR273	3RD CONCESSION ROAD-PLAN AND PROFILE
MR274	3RD CONCESSION ROAD-PLAN AND PROFILE
MR275	3RD CONCESSION ROAD-PLAN AND PROFILE
MR276	3RD CONCESSION ROAD-PLAN AND PROFILE
MR277	3RD CONCESSION ROAD-PLAN AND PROFILE
MR278	3RD CONCESSION ROAD-PLAN AND PROFILE

MR279	3RD CONCESSION ROAD-PLAN AND PROFILE
MR280	STELLA 40 FOOT ROAD-PLAN AND PROFILE
MR281	STELLA 40 FOOT ROAD-PLAN AND PROFILE
MR282	STELLA 40 FOOT ROAD-PLAN AND PROFILE
MR283	STELLA 40 FOOT ROAD-PLAN AND PROFILE
MR284	STELLA 40 FOOT ROAD-PLAN AND PROFILE
MR285	STELLA 40 FOOT ROAD-PLAN AND PROFILE
MR286	DUMP ROAD-PLAN AND PROFILE
MR287	DUMP ROAD-PLAN AND PROFILE
MR288	DUMP ROAD-PLAN AND PROFILE
MR300	TEMPORARY INTERSECTION TURNING ALIGNMENT
MR301	TEMPORARY INTERSECTION TURNING ALIGNMENT
MR302	TEMPORARY ROAD WIDENING
MR303	TEMPORARY INTERSECTION TURNING ALIGNMENT

Notes

Legend

E	ISSUED FOR MUNICIPAL CONSENT	PH	TB	17.07.18
D	ISSUED FOR MUNICIPAL CONSENT	PH	TB	17.05.09
C	ISSUED FOR MUNICIPAL CONSENT	PH	TB	17.05.01
B	ISSUED FOR PERMITTING	PH	TB	17.03.09
A	ISSUED FOR PERMITTING	PH	TB	17.02.03
Revision		By	Appd.	YY.MM.DD

File Name:	RC	LL	PH	17.07.18
	Dwn.	Chkd.	Dsgn.	YY.MM.DD

Permit-Seal

Client/Project



AMHERST ISLAND WIND PROJECT
75MW WIND FARM
Amherst Island, Loyalist Township, Ontario

Title


ISSUED FOR PERMIT
MUNICIPAL ROAD USE PACKAGE
KEY PLAN

Project No.	Scale	0	10	25	50m
13356100	1:1000H	0	1	2.5	5m
Drawing No.	Sheet	Revision			

MR100

1 of 2

E

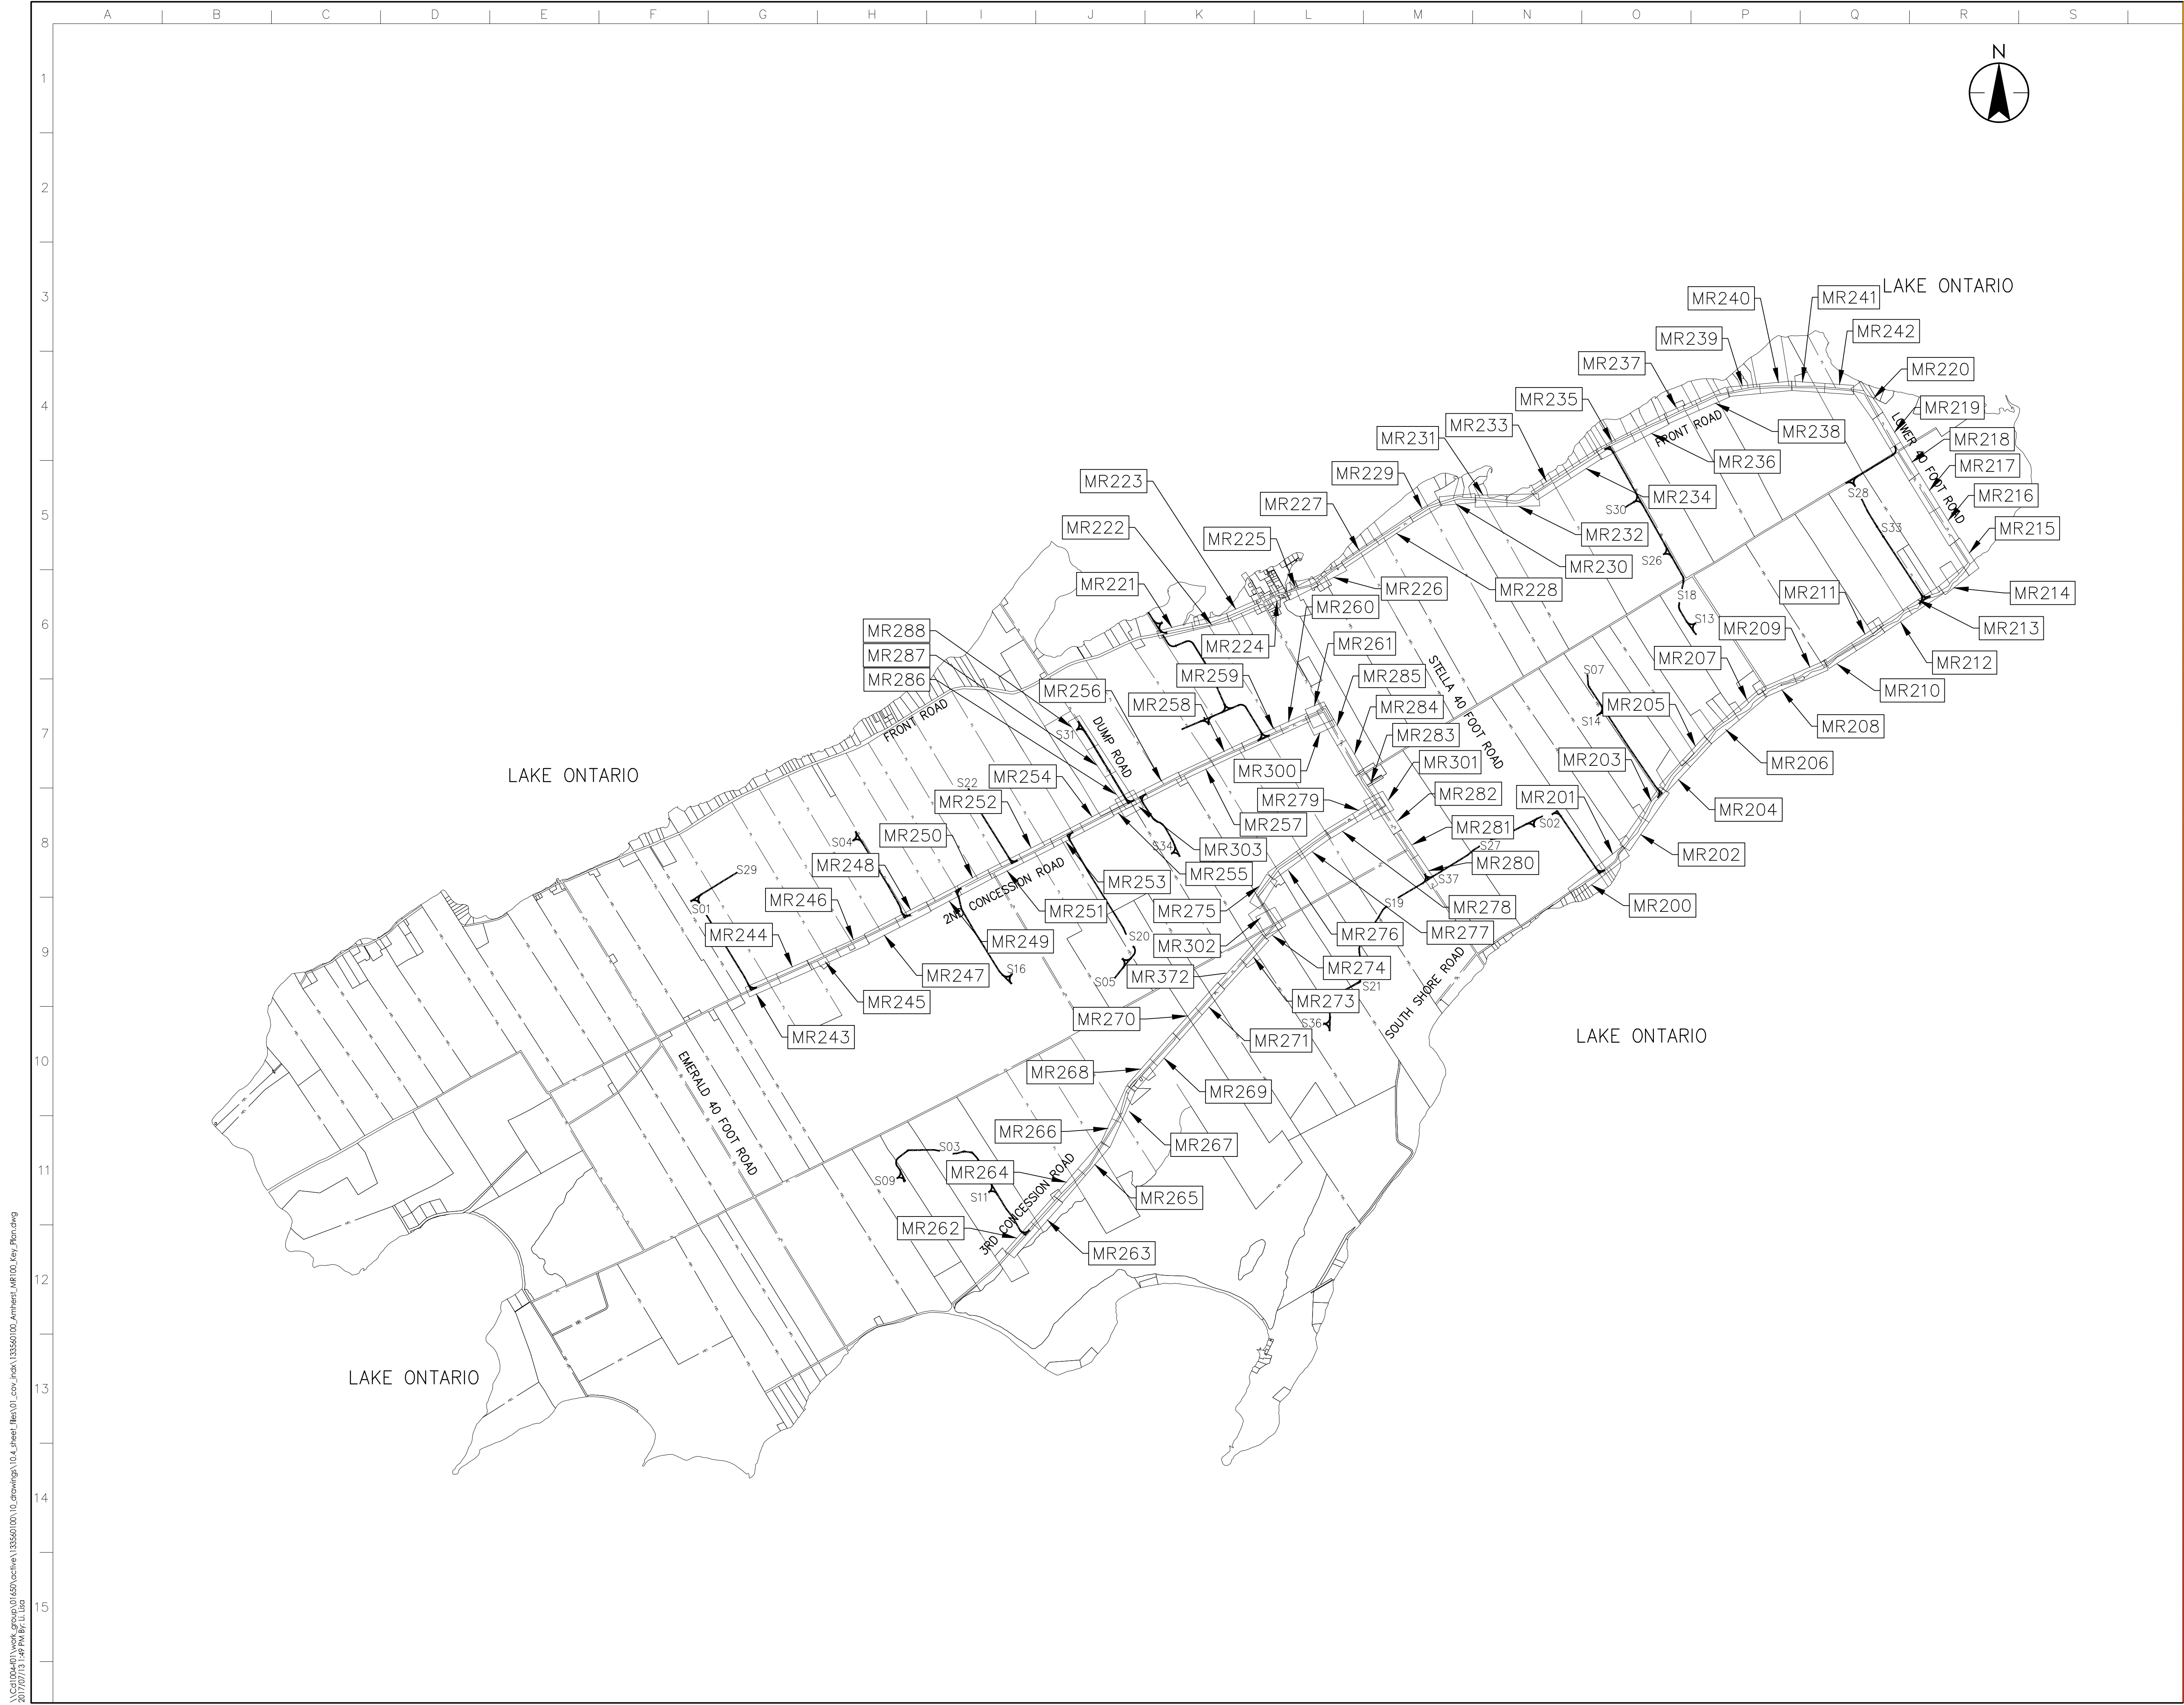

\\C:\0104401\work_group\13356100\active\13356100\10_drawing\10_drawing\10_drawing\10_key_plan.dwg
2017/07/13 1:48 PM by: JLD